



thority  
d  
s  
pp  
isting  
idemnity  
sts  
nt  
ry  
le  
ations

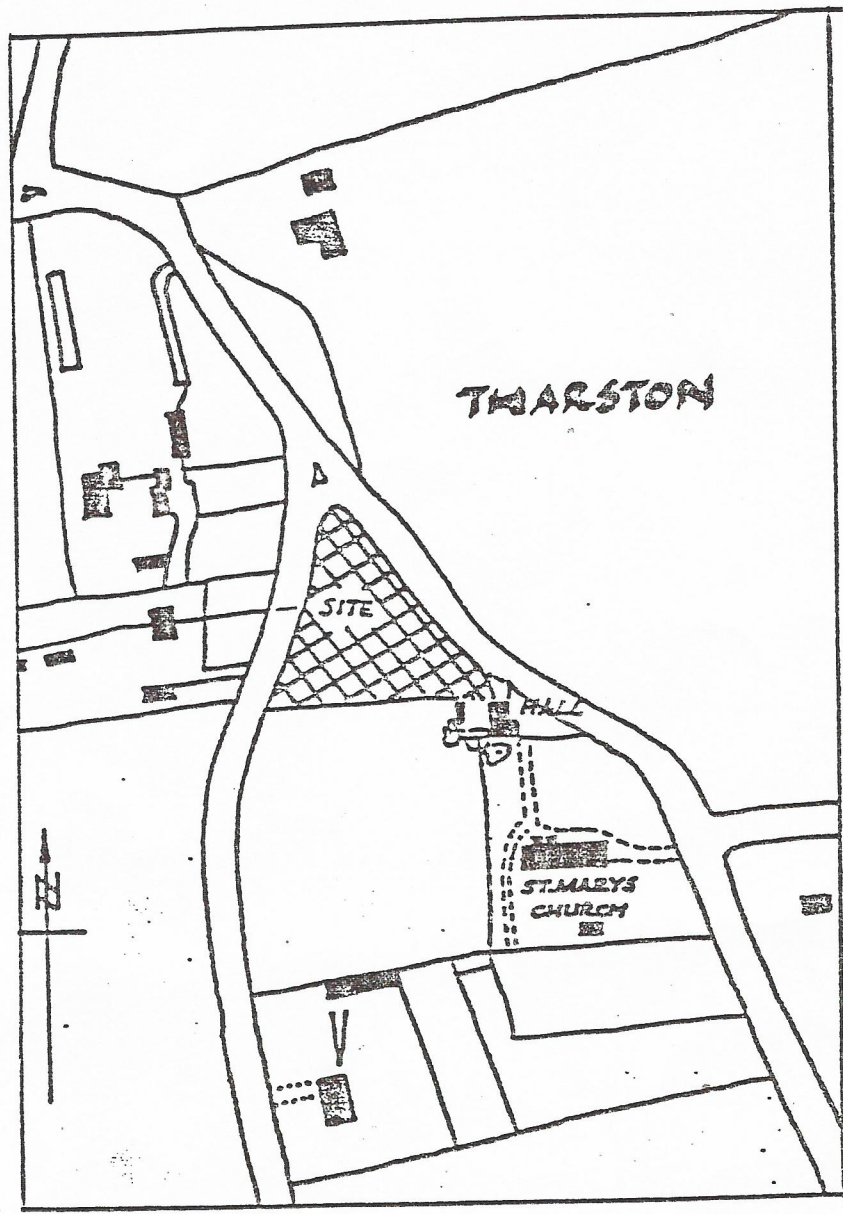

LOCATION PLAN 1:2500

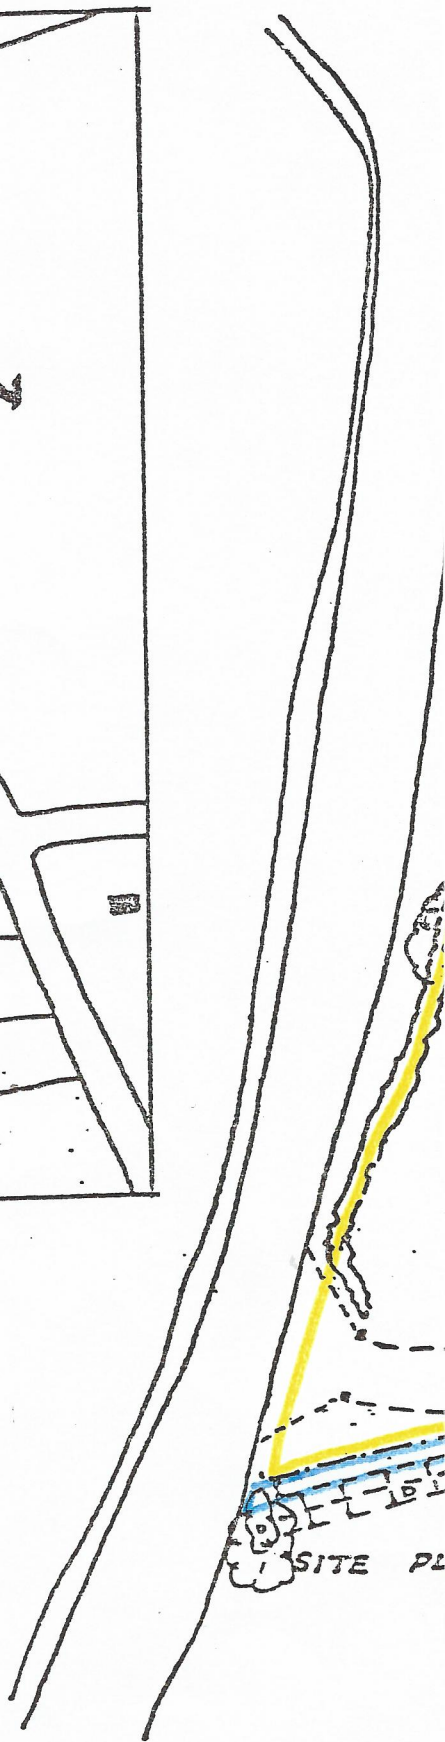

- A - ACCESS RELOCATED ON WEST BOUNDARY AS REQUIRED BY S LANDSCAPING SCHEME TO BE SUBMITTED TO S.M.D.C'S REQUIRE HOUSE RELOCATED TO THE WEST & NORTH AS REQUIRED B
- B - GARAGE RELOCATED - SURVEY AMENDED TO SHOW EXISTING