


PROPOSED COTTAGE FOR D. M. HEAL

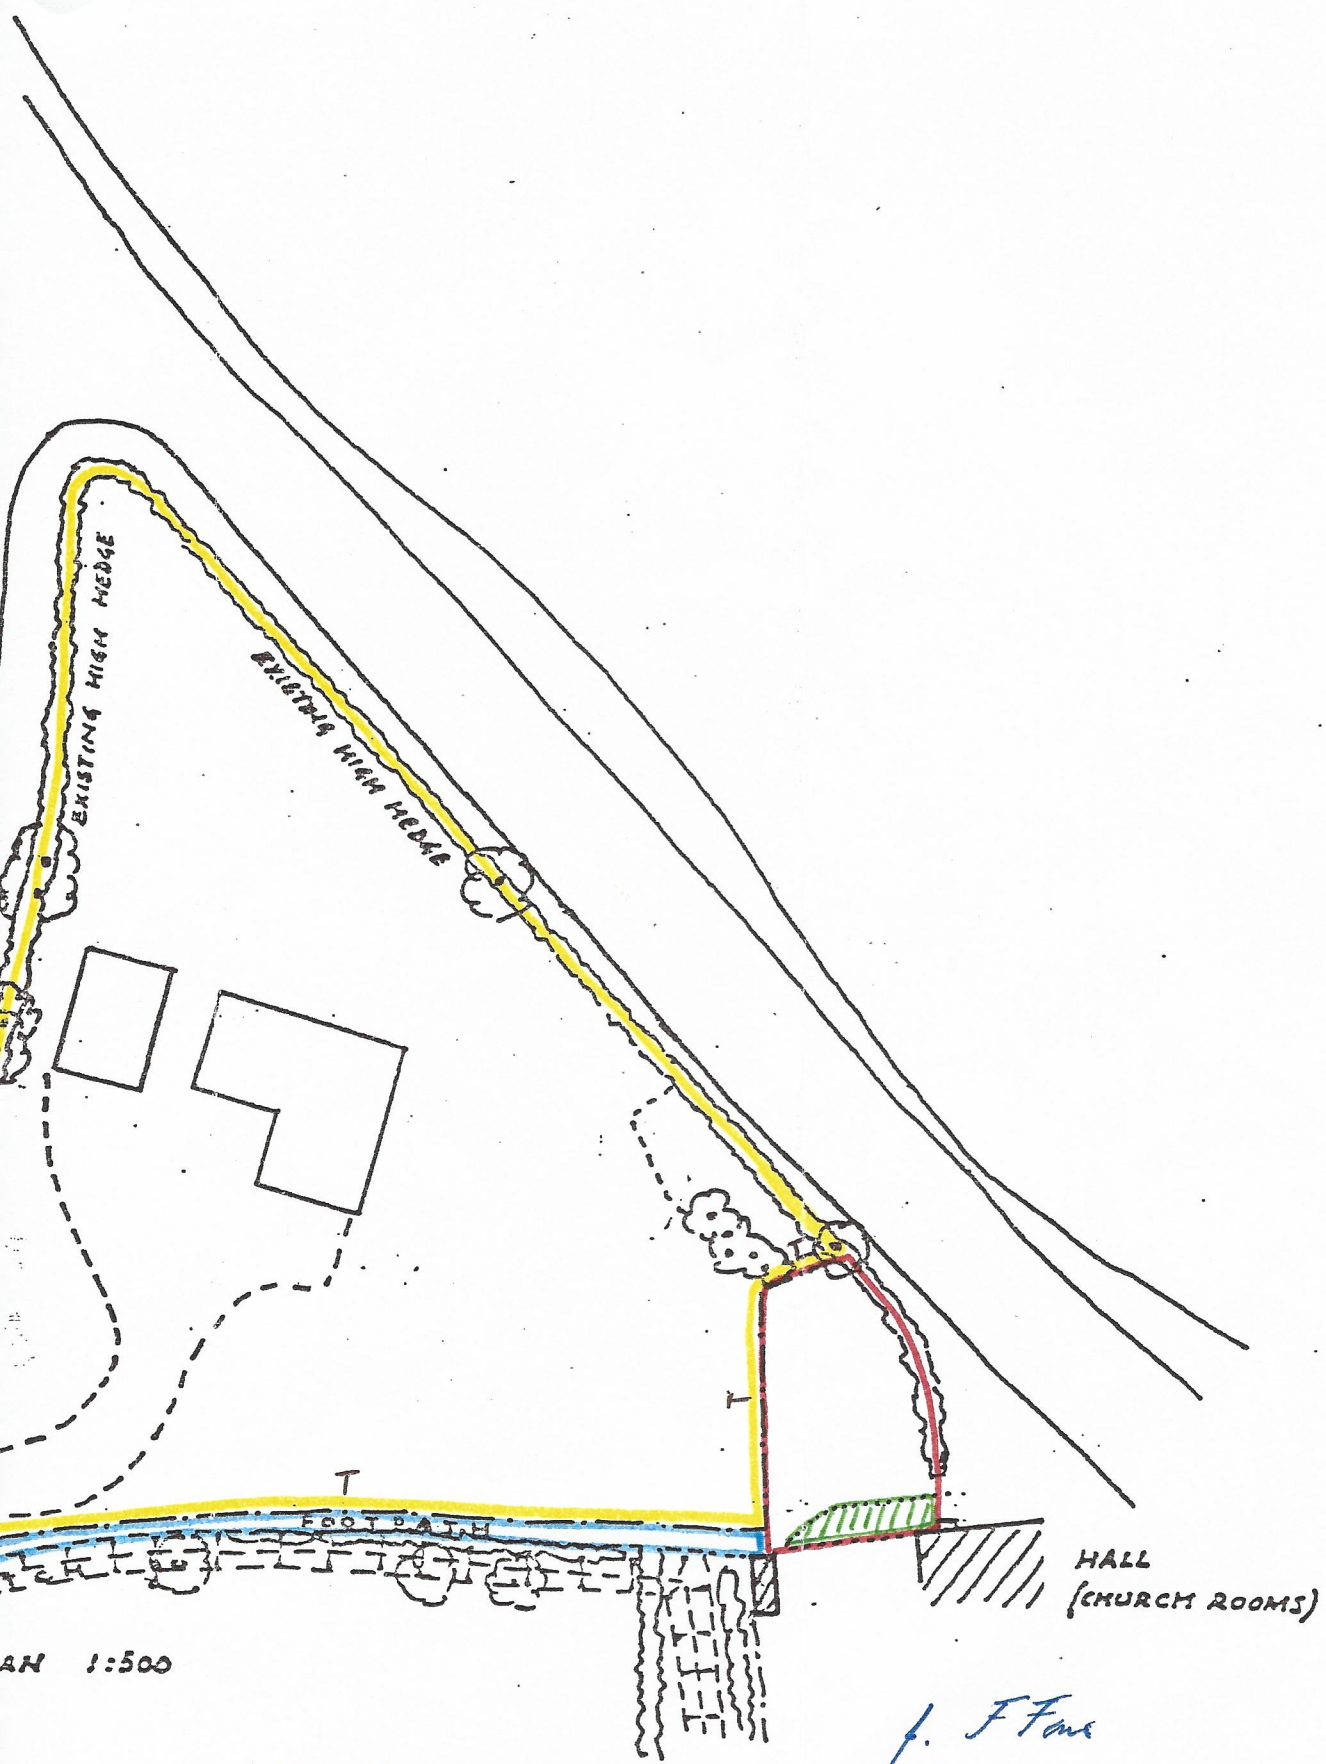

PLAN 1:500

K.M. Neal

J. F. Fane
John Dawson
R. H.

SOUTH NORFOLK D.C.

PLANNING PERMISSIONS
BY S.N.D.C.

PLAN NO 1413-2-1 C 5-89

TREES C- CHURCH AUTHORITIES - FOOTPATH - VEHICULAR ACCESS - & BOUNDARY FENCE LOCATION.